



SUBMITTALS

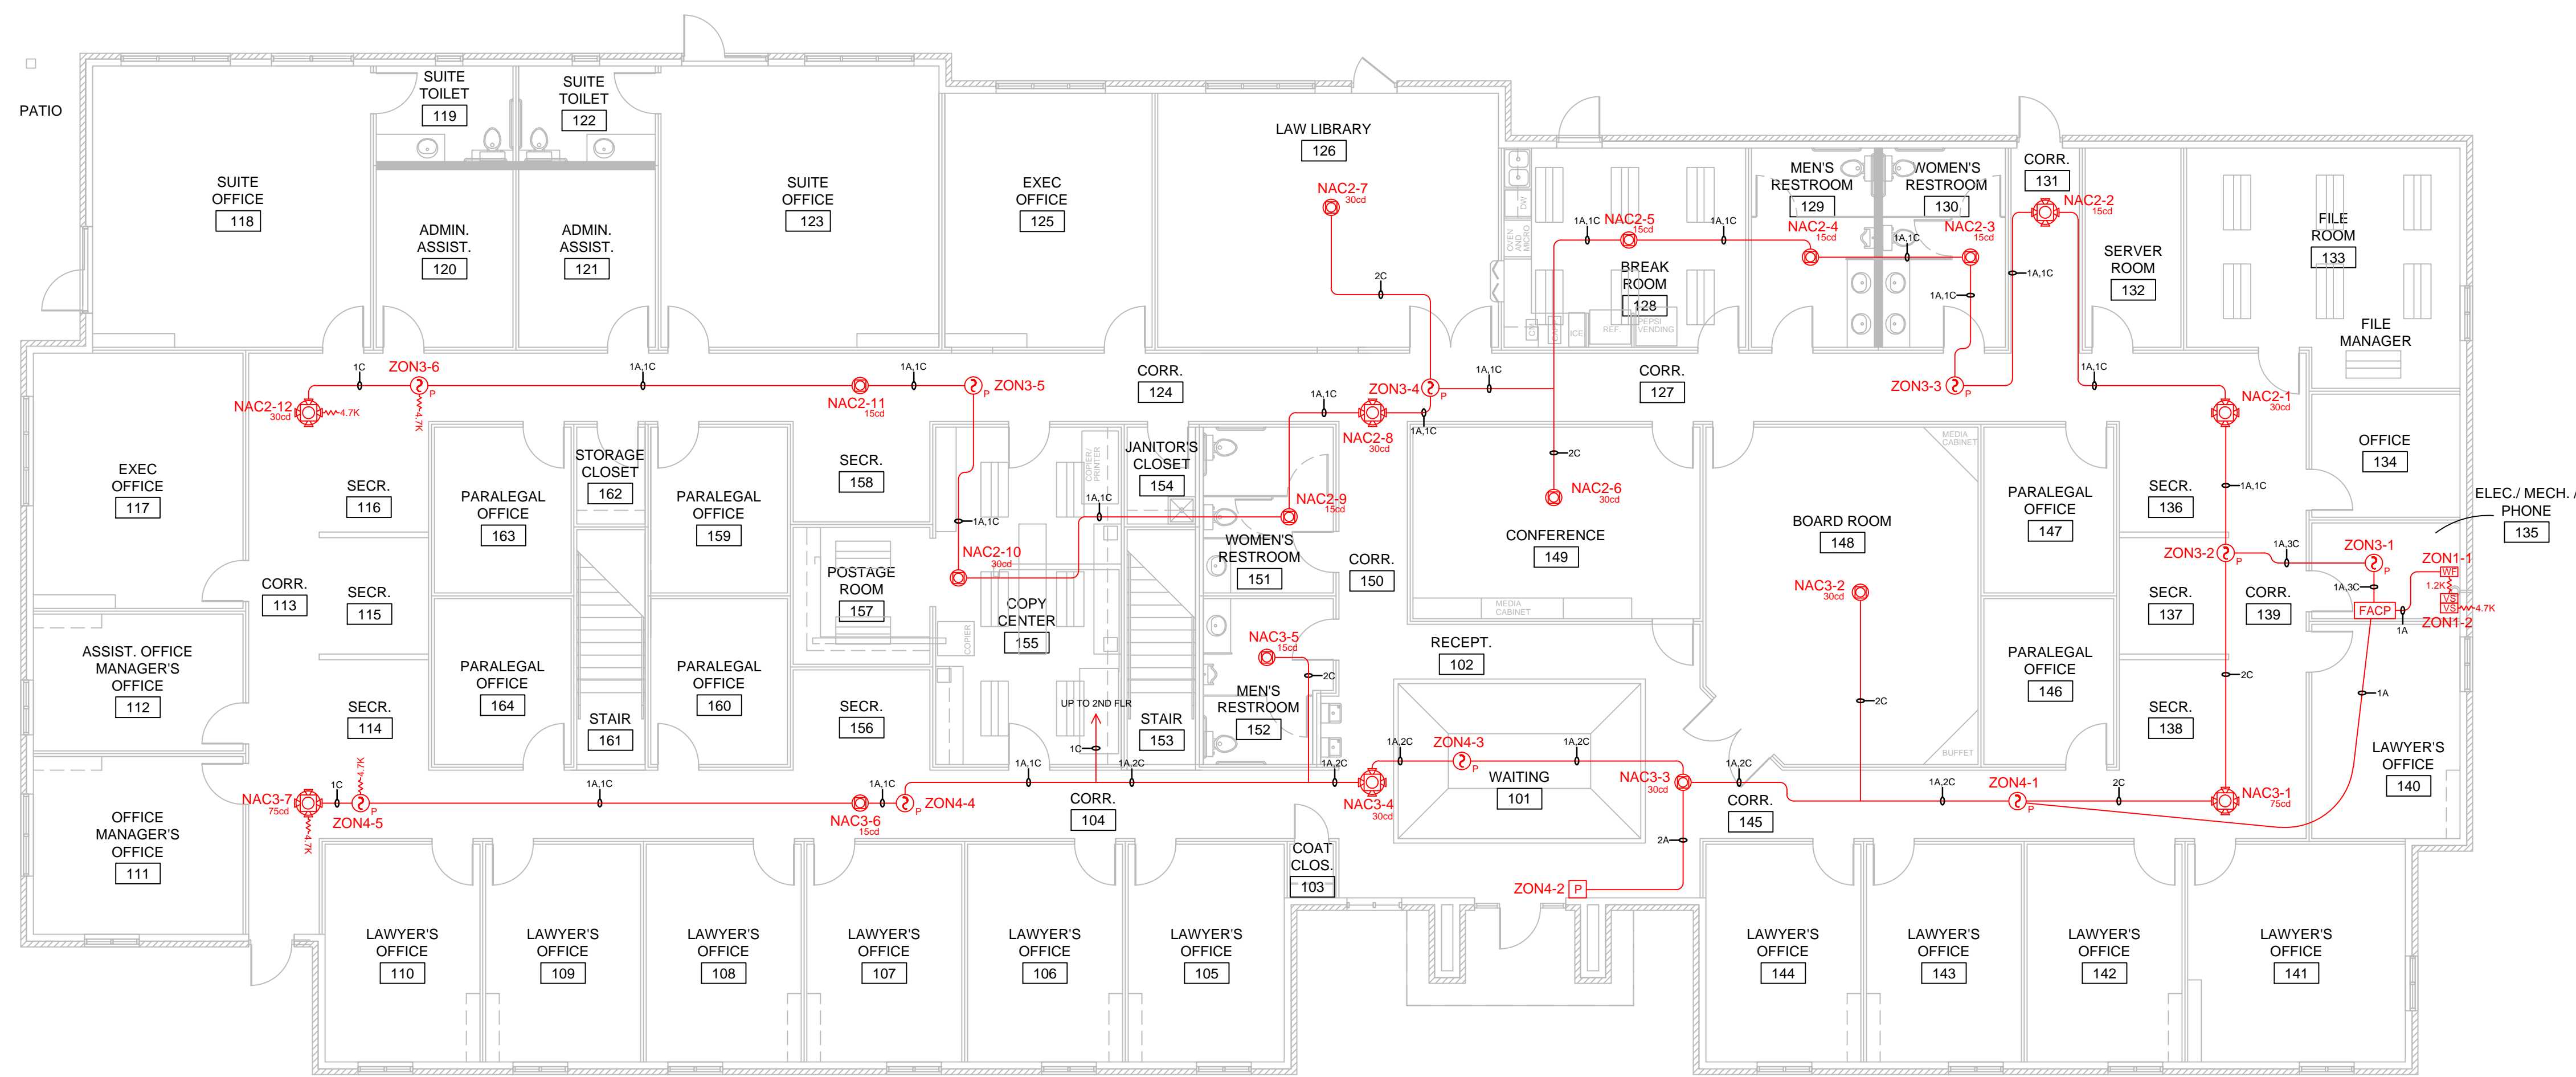

FA 101 1ST FLOOR  
SCALE: 1/8" = 1'-0"

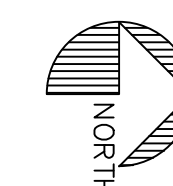

NO.	DATE	REVISIONS & DESCRIPTION

Drawings Reviewed / Approved By:  
State Lic. #

208 NW 142nd Street  
Edmond, OK 73013  
Ph. 405.254.5030 Fax. 405.254.5031



SUM LARGE CORP.  
343 INDUSTRIAL BLVD.  
KANSAS CITY, KS 64518

Project:	
Date:	9/12/2011
Scale:	NO SCALE
Drawn By:	JQP
Page Description:	1ST FLR FA PLAN
SHEET NUMBER:	FA-101